




0 0.1 0.2
Miles

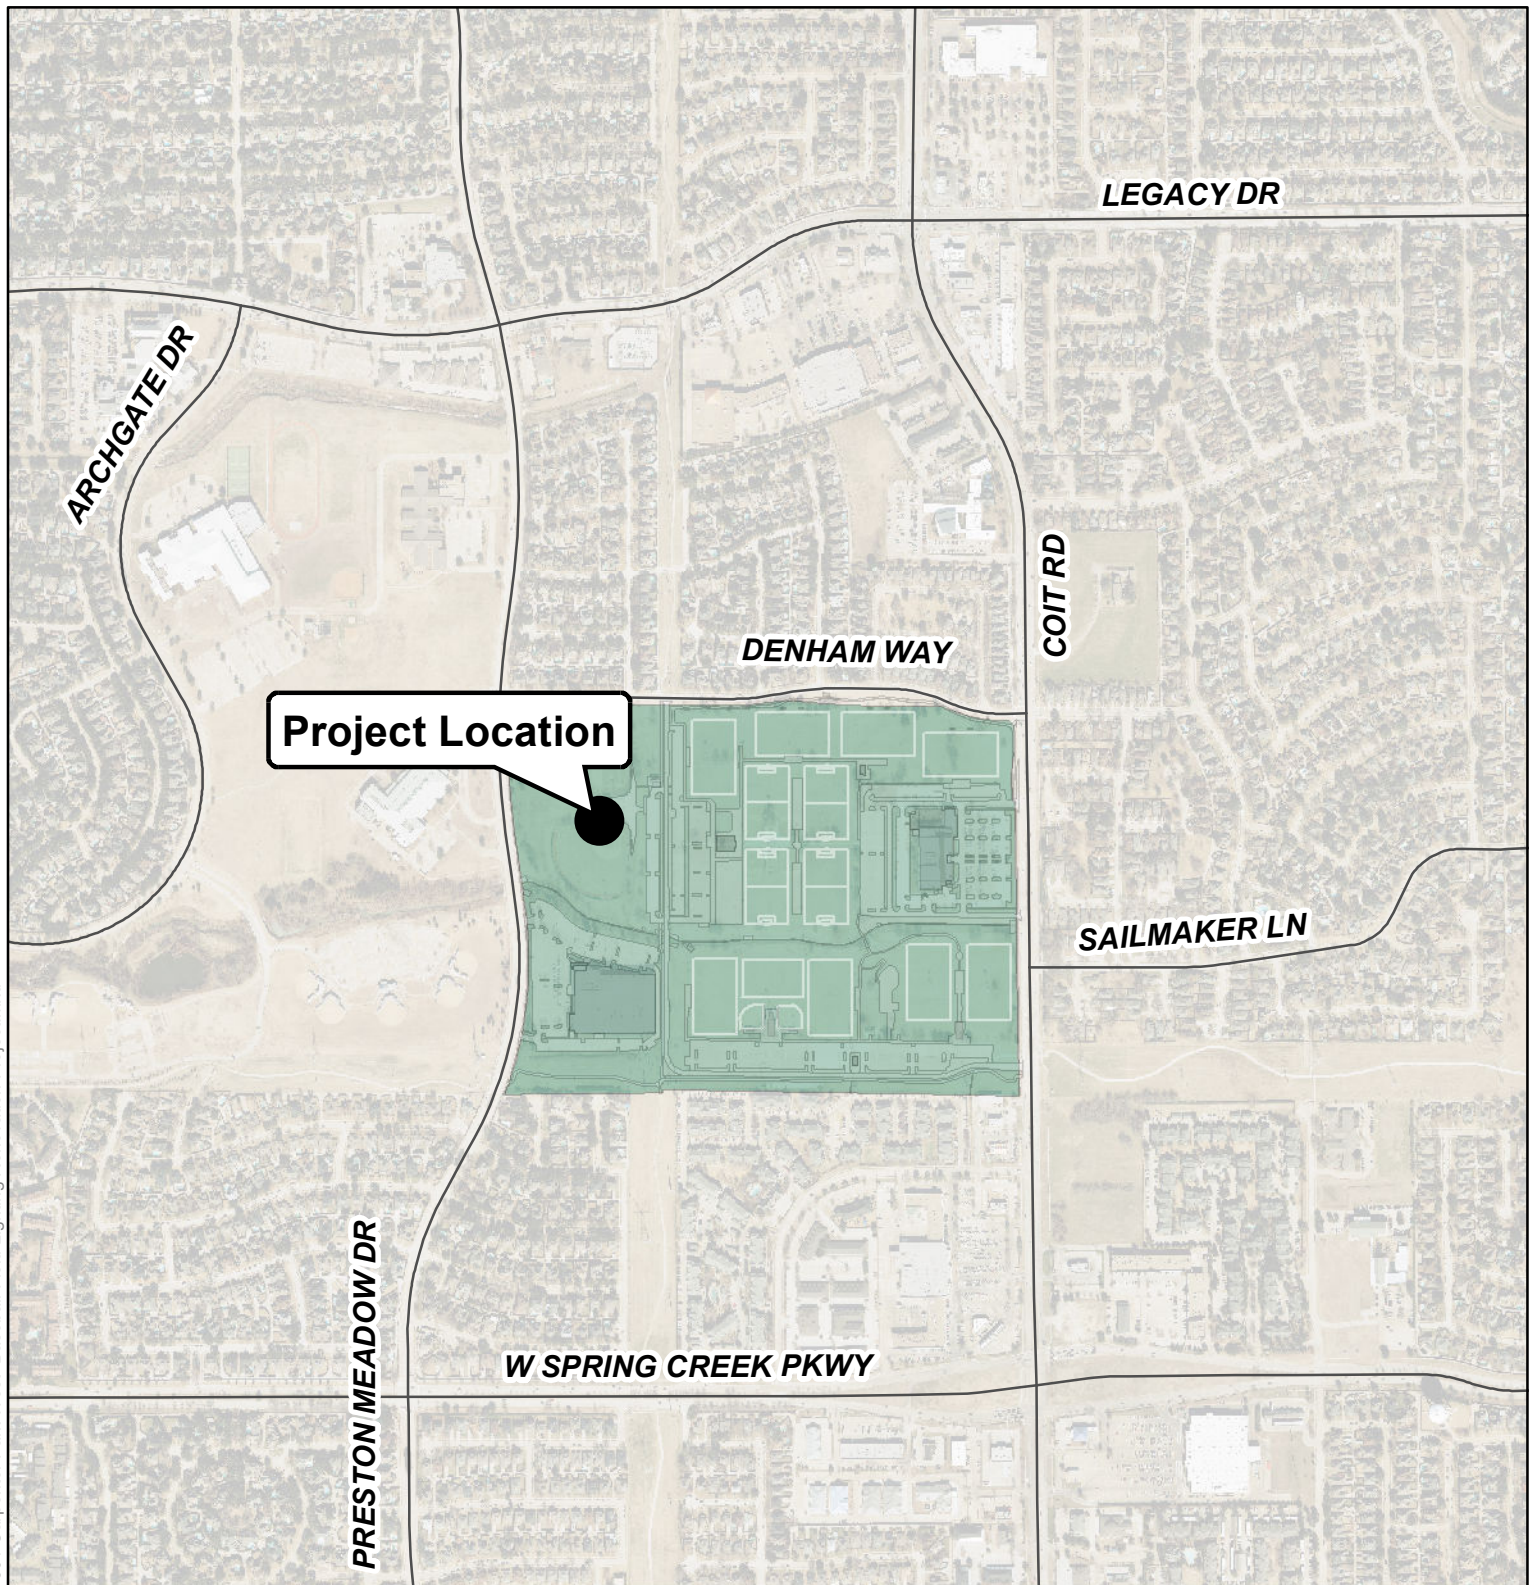

City of Plano Park Planning Division
12/10/2021

Location Map

Carpenter Park West- Baseball Field Lighting Renovation Project

6701 Coit Road, Plano, TX 75024

Project Number: 7301

