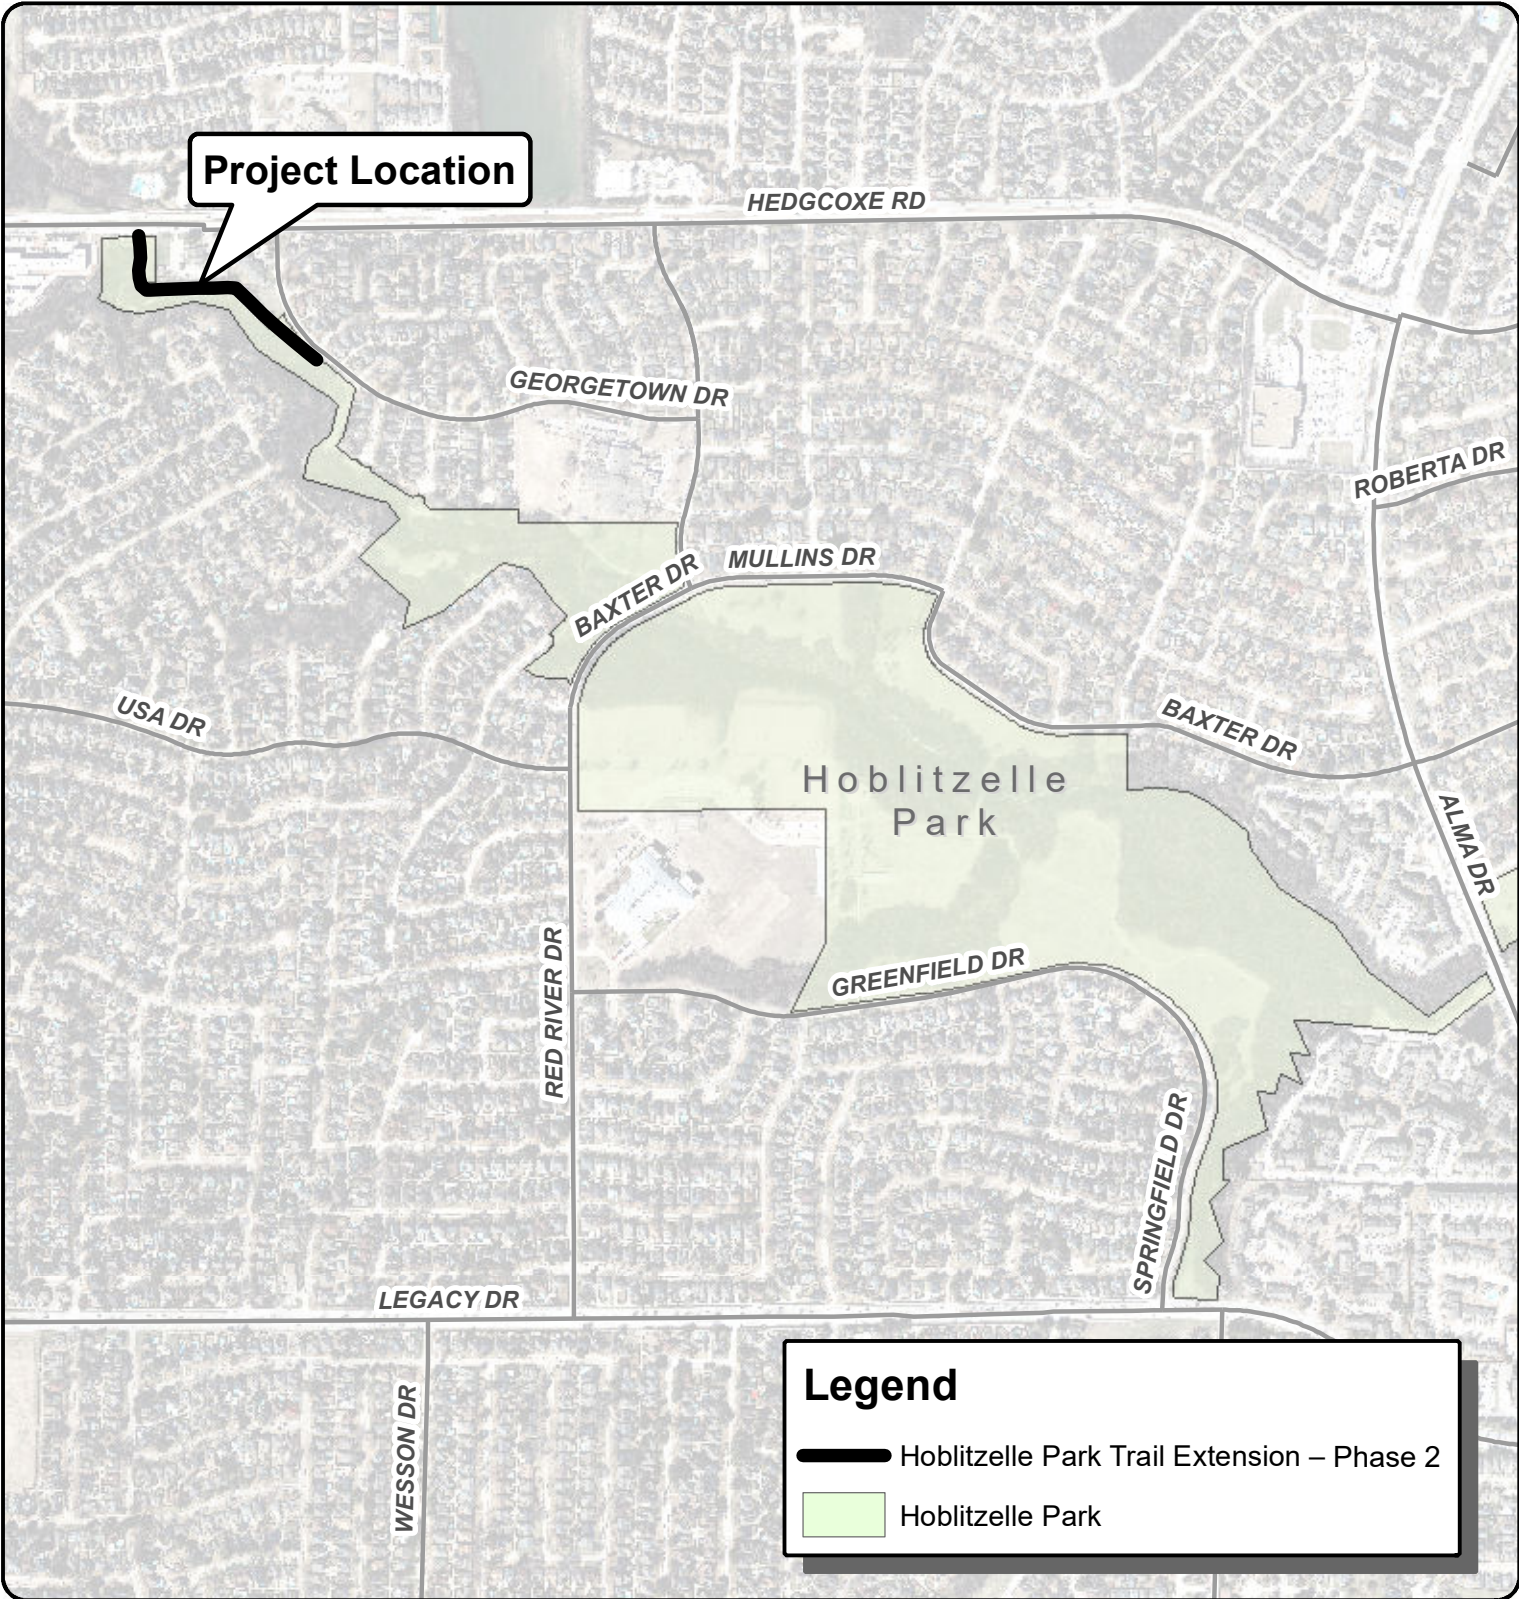

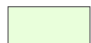
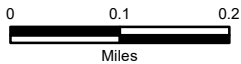


Project Location



Legend

-  Hoblitzelle Park Trail Extension – Phase 2
-  Hoblitzelle Park



City of Plano Park Planning Division
4/4/2023

Location Map

**Hoblitzelle Park Trail
Extension at Hedgcoxe Road –
Phase 2**

Project Number: 6039.3

