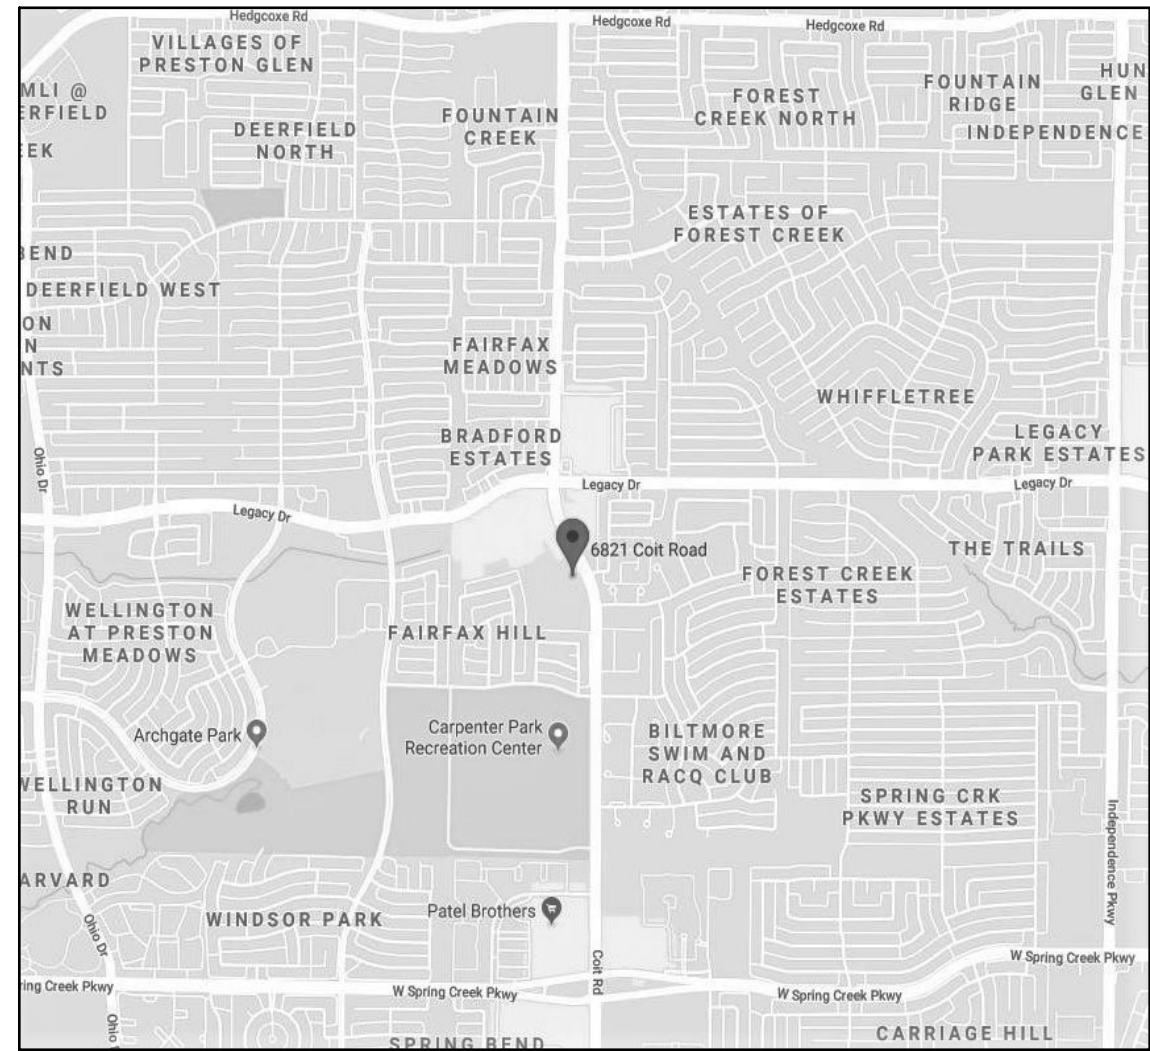
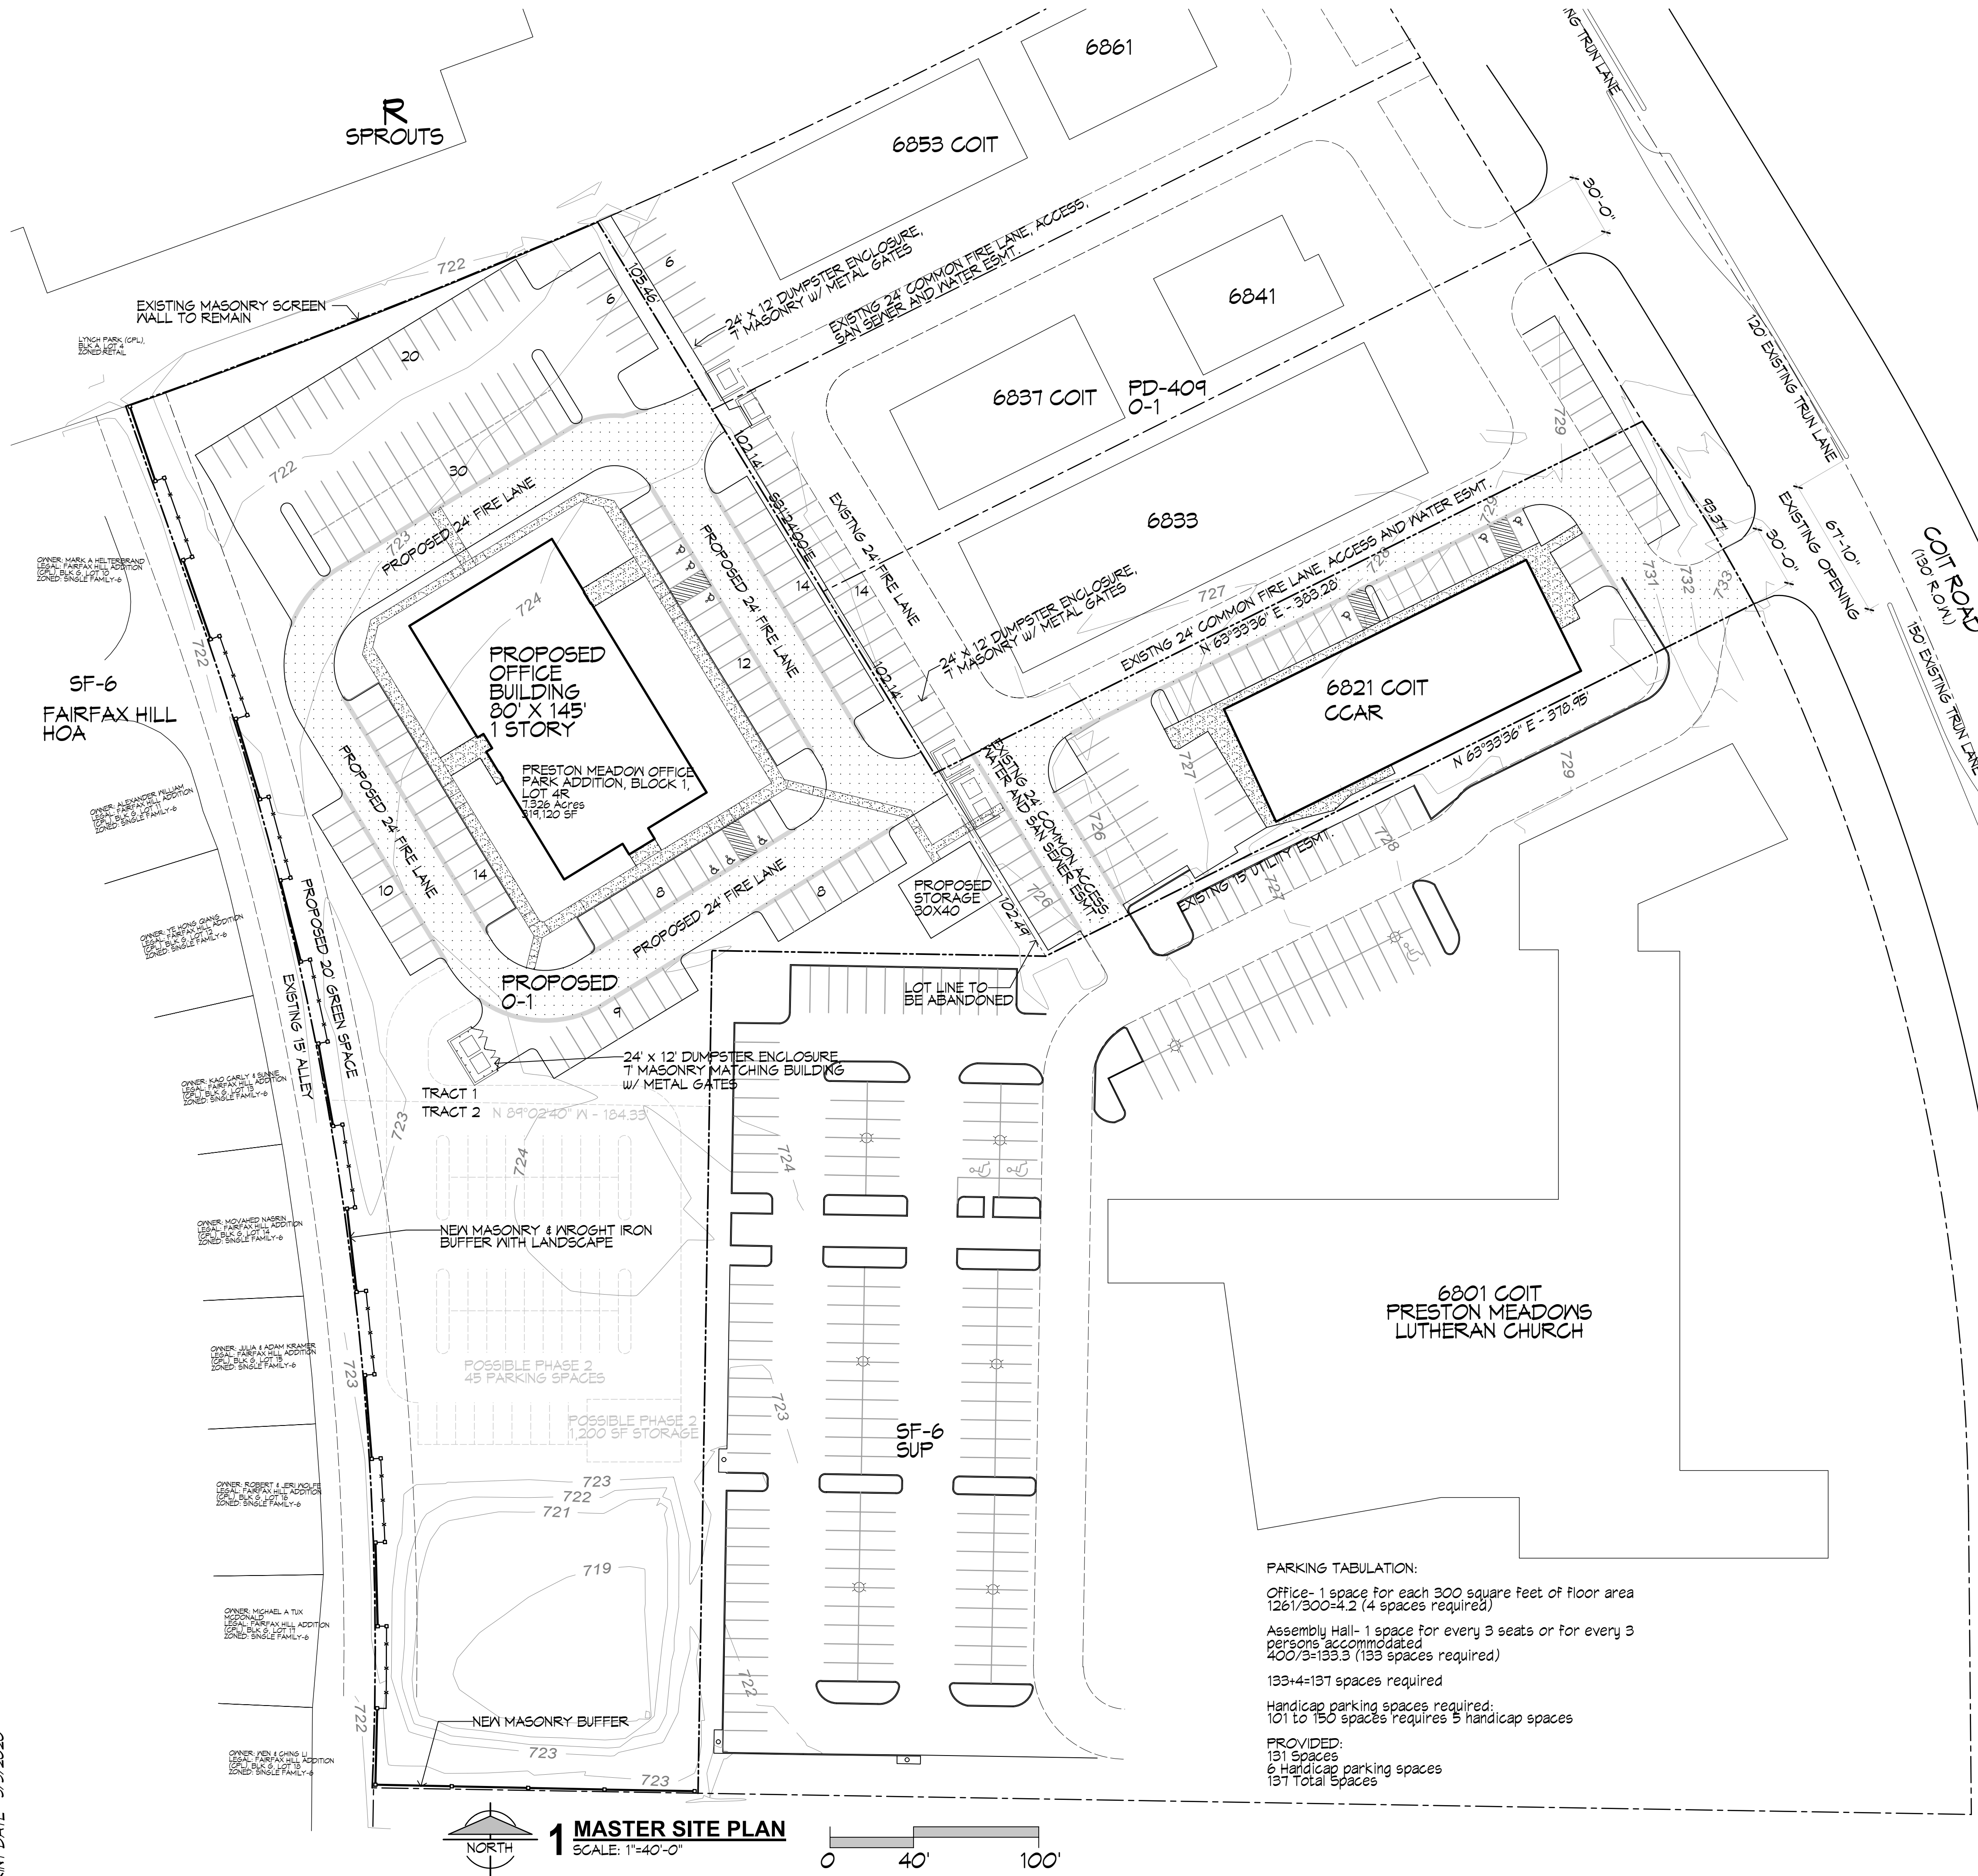


2 VICINITY MAP
SCALE: N.T.S.

Company Name: Preston Meadow Lutheran Church
Contact Name: B. Toney
Address: 6801 Coit Road, Plano TX, 75024
Phone: 972-618-2233

WRIGHT GROUP
ARCHITECTS - PLANNERS, PLLC

1430 S BROADWAY STREET
CARROLLTON, TEXAS
7 5 0 0 6
(972) 242 - 1015

NOT FOR REGULATORY,
APPROVAL, PERMITTING,
OR CONSTRUCTION

Type Date 01

OFFICE BUILDING
Collin County Association of Realtors
6821 Coit RD
Plano TX 75024

APPROVED
SUBJECT TO STIPULATIONS
APRIL 6, 2020
CITY OF PLANO
P&Z COMMISSION

EXPIRES
APRIL 6, 2022
CITY OF PLANO

CONCEPT PLAN
CITY PROJECT NUMBER:
CP2019-020
PRESTON MEADOW OFFICE PARK
ADDITION, BLOCK 1, LOT 4R
MARY CATHERINE & SALLY OWENS
SURVEY AND ABSTRACT NO. 612
CITY OF PLANO
COLLIN COUNTY, TX
DATE OF PREPARATION:
1/20/2019

JOB NO. A-1908
DATE: Type Date 02
SHEET NO.

A-101